
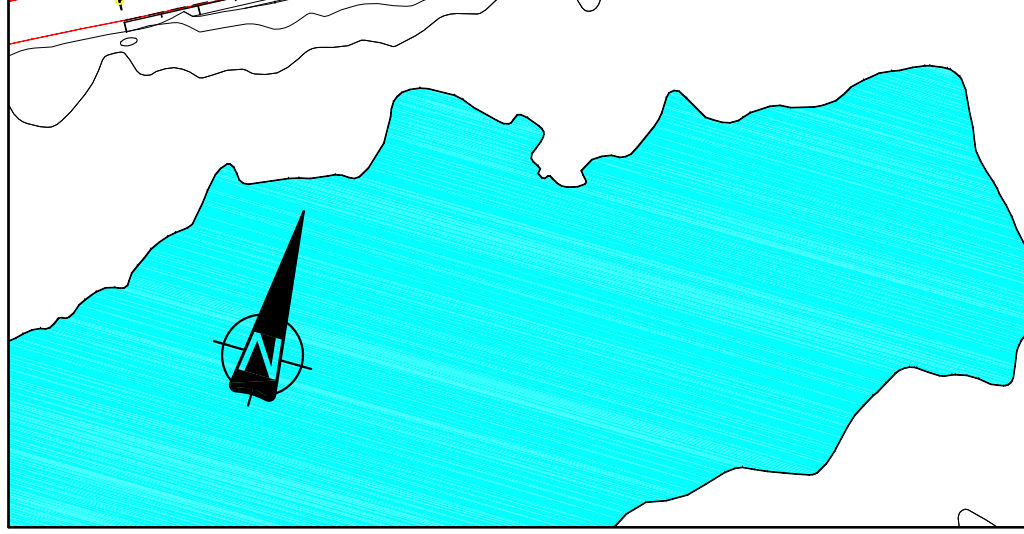


PROFIL NR.	25	50	75	100	125	150	175	200	225	250	275	300	325	350	375
HOR.KURV.	R=∞		R=1000		R=∞		R=500		R=∞		R=∞		R=2000		R=∞
BREDEDEUTV.	---		---		---		---		---		---		---		---
TVERRFALL	3,0%		3,0%		6,0%		6,0%		6,0%		6,0%		3,0%		3,0%
	H.kj.b.k.		V.kj.b.k.		---		---		---		---		---		---
PROFIL H.	56.72	56.72	56.72	56.72	56.72	56.72	56.72	56.72	56.72	56.72	56.72	56.72	56.72	56.72	56.72
TERRENG H.	56.74	56.72	56.73	56.74	56.75	56.76	56.77	56.78	56.79	56.80	56.81	56.82	56.83	56.84	56.85
OVERBYGN.T.	←							83 CM							→

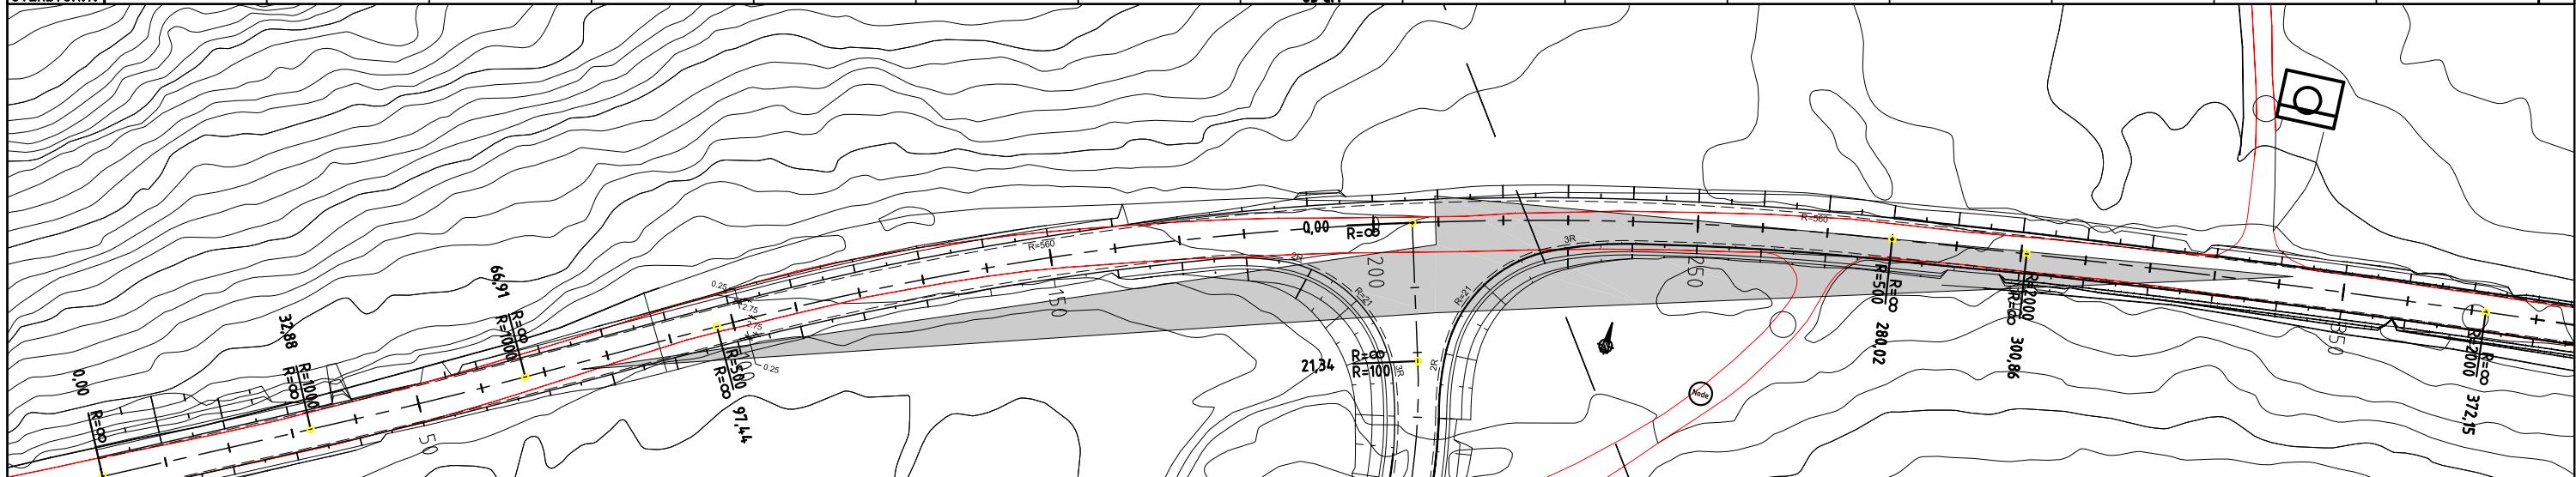

FORELØPIG 18.03.2013

Rev. Antall Revisjonen gjelder	Dato	Sign	Kntr.
FORSVARSBYGG REGPLAN FOR GSV GRENSESTASJON NORD			Dato Sign Kntr. 18.03.13 TMM SJH
PLAN OG PROFIL PRIMÆRVEG			Oppdragsansvarlig Saksbehandler Tor Magne Millerjord Målestokk 1:200 / 1000
Telefon: 776 22600			Tegnr. Sak nr. Avd. Nr. 10672-K 011
