


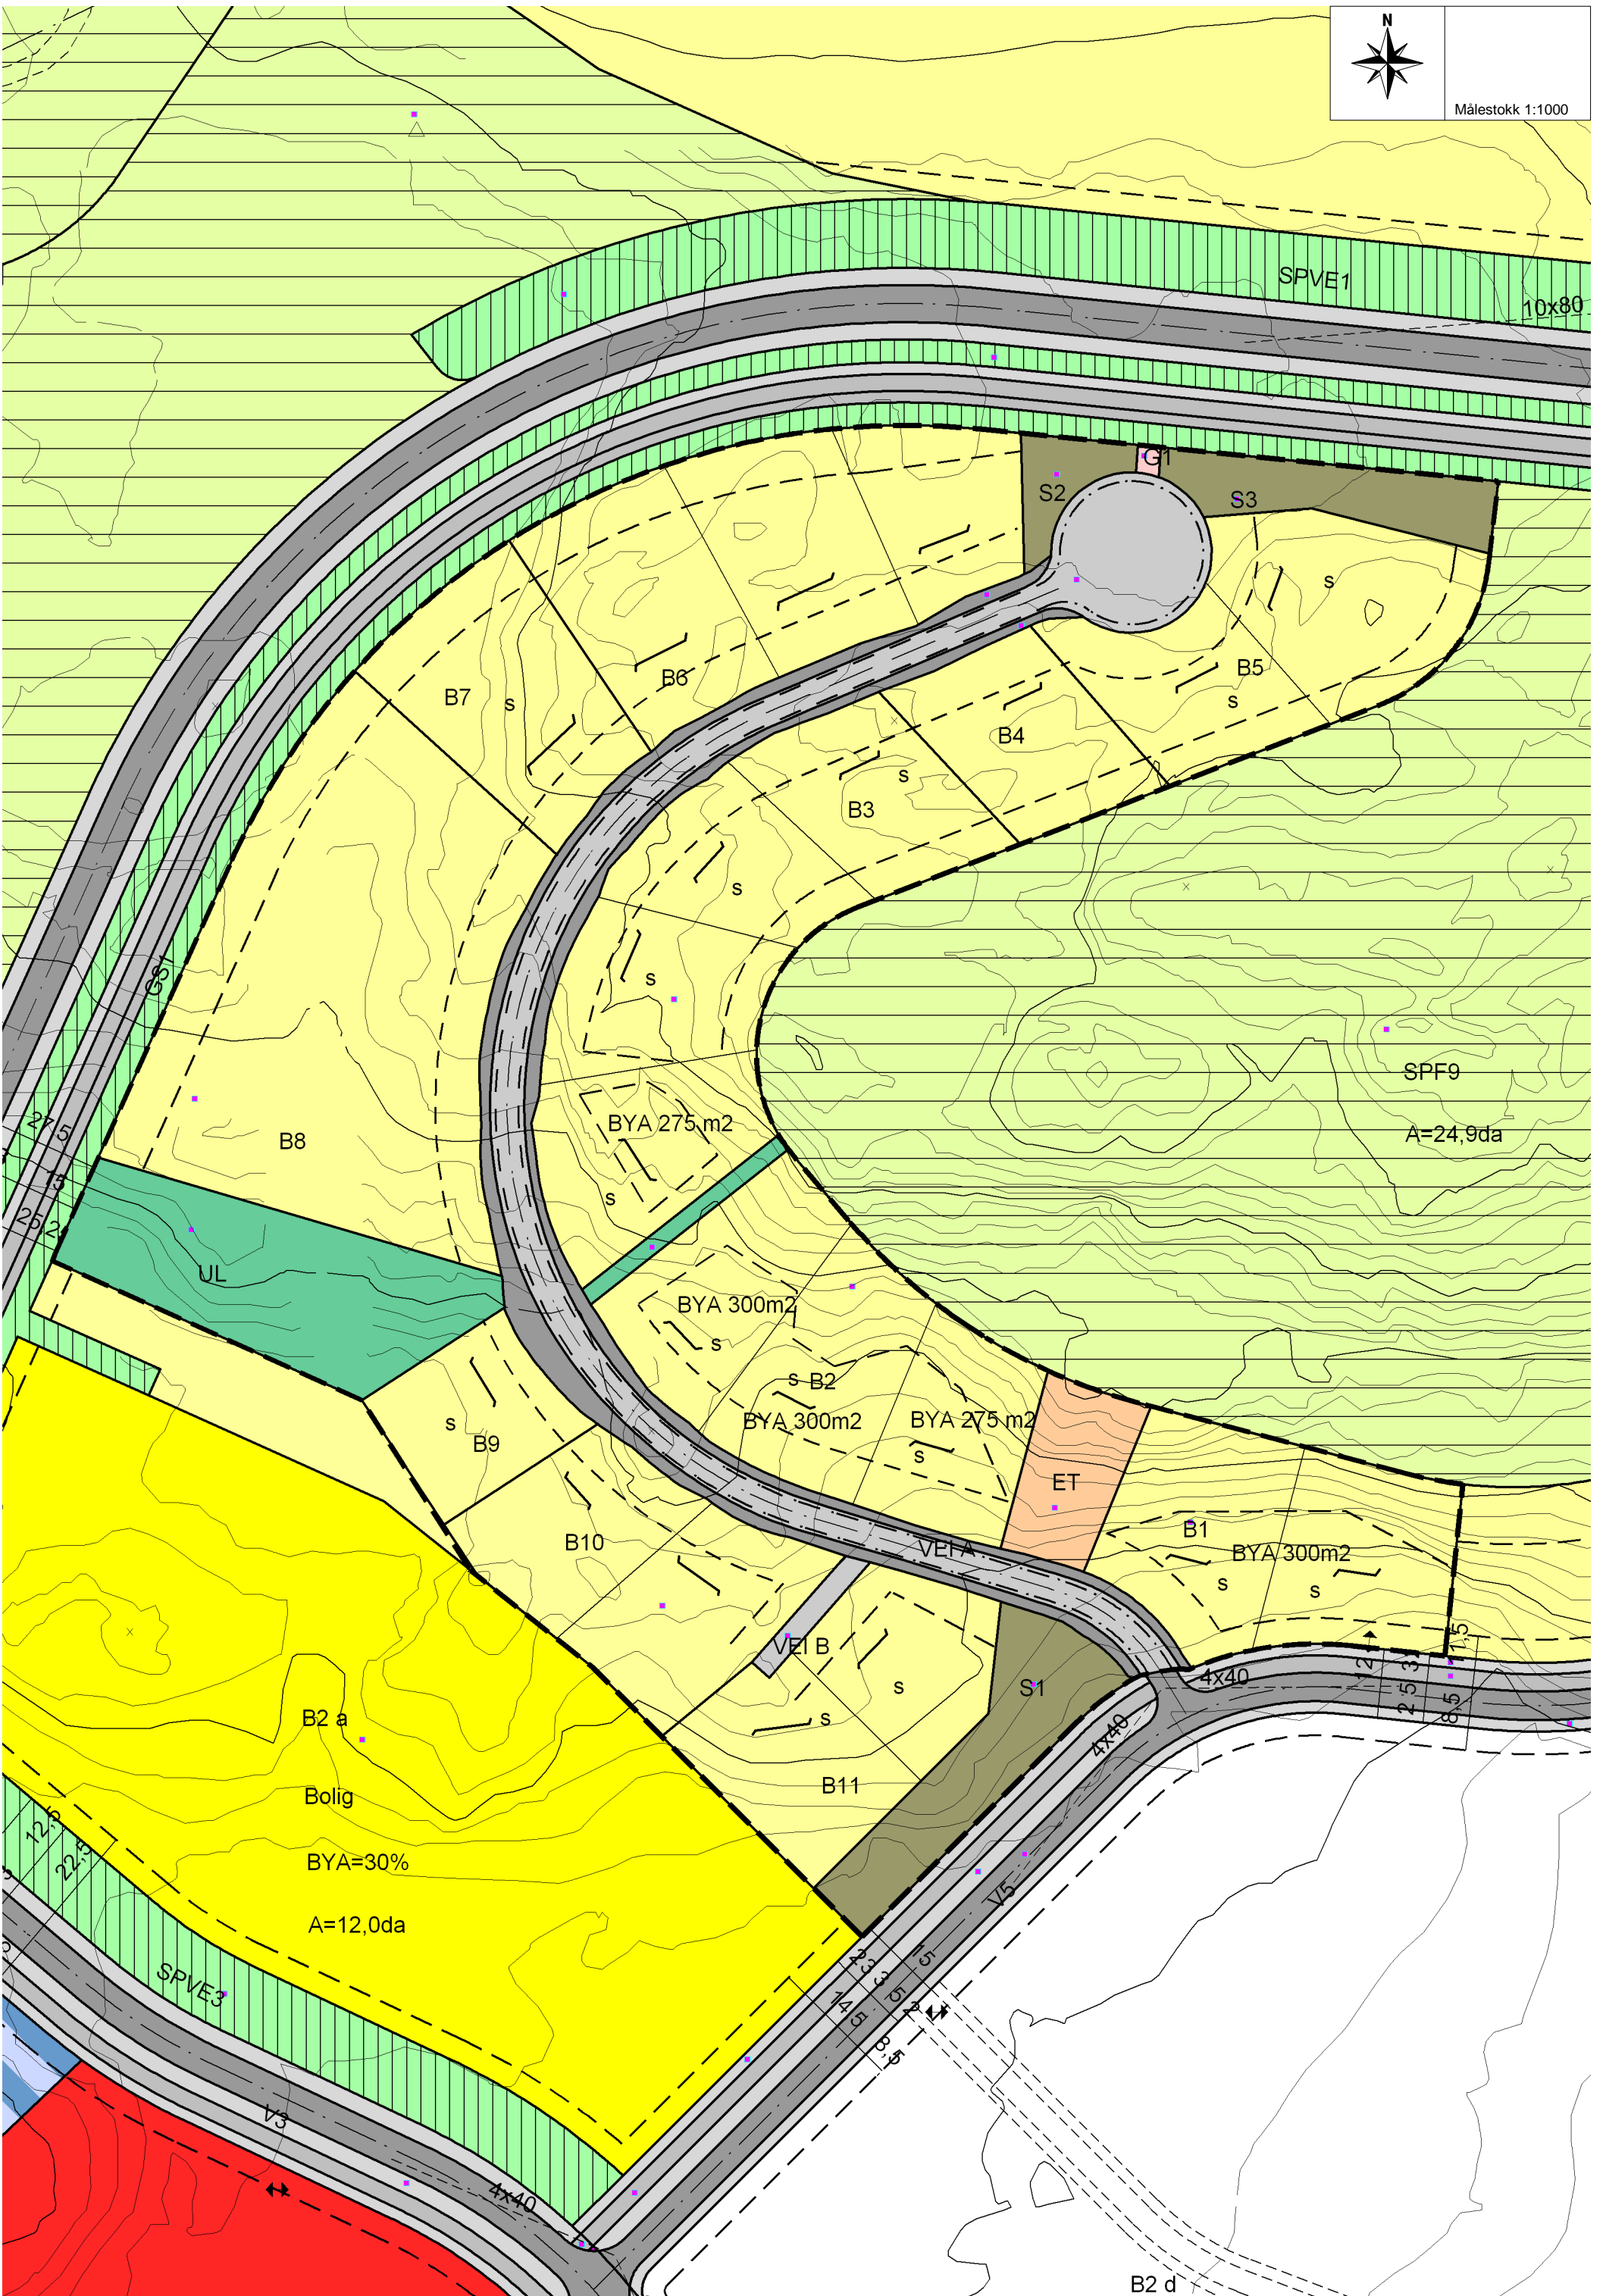

Målestokk 1:1000



B8

BYA 275 m<sup>2</sup>

BYA 300 m<sup>2</sup>

BYA 300 m<sup>2</sup>

BYA 275 m<sup>2</sup>

BYA 300 m<sup>2</sup>

B2 a

Bolig

BYA=30%

A=12,0da

SPVE3

SPVE1

10x80

SPF9

A=24,9da

ET

VEIFA

VEI B

B11

4x40

4x40

B2 d